




> City of Springfield
 CLA-Little Miami Trail Extension



Innovative Facility and Infrastructure Design



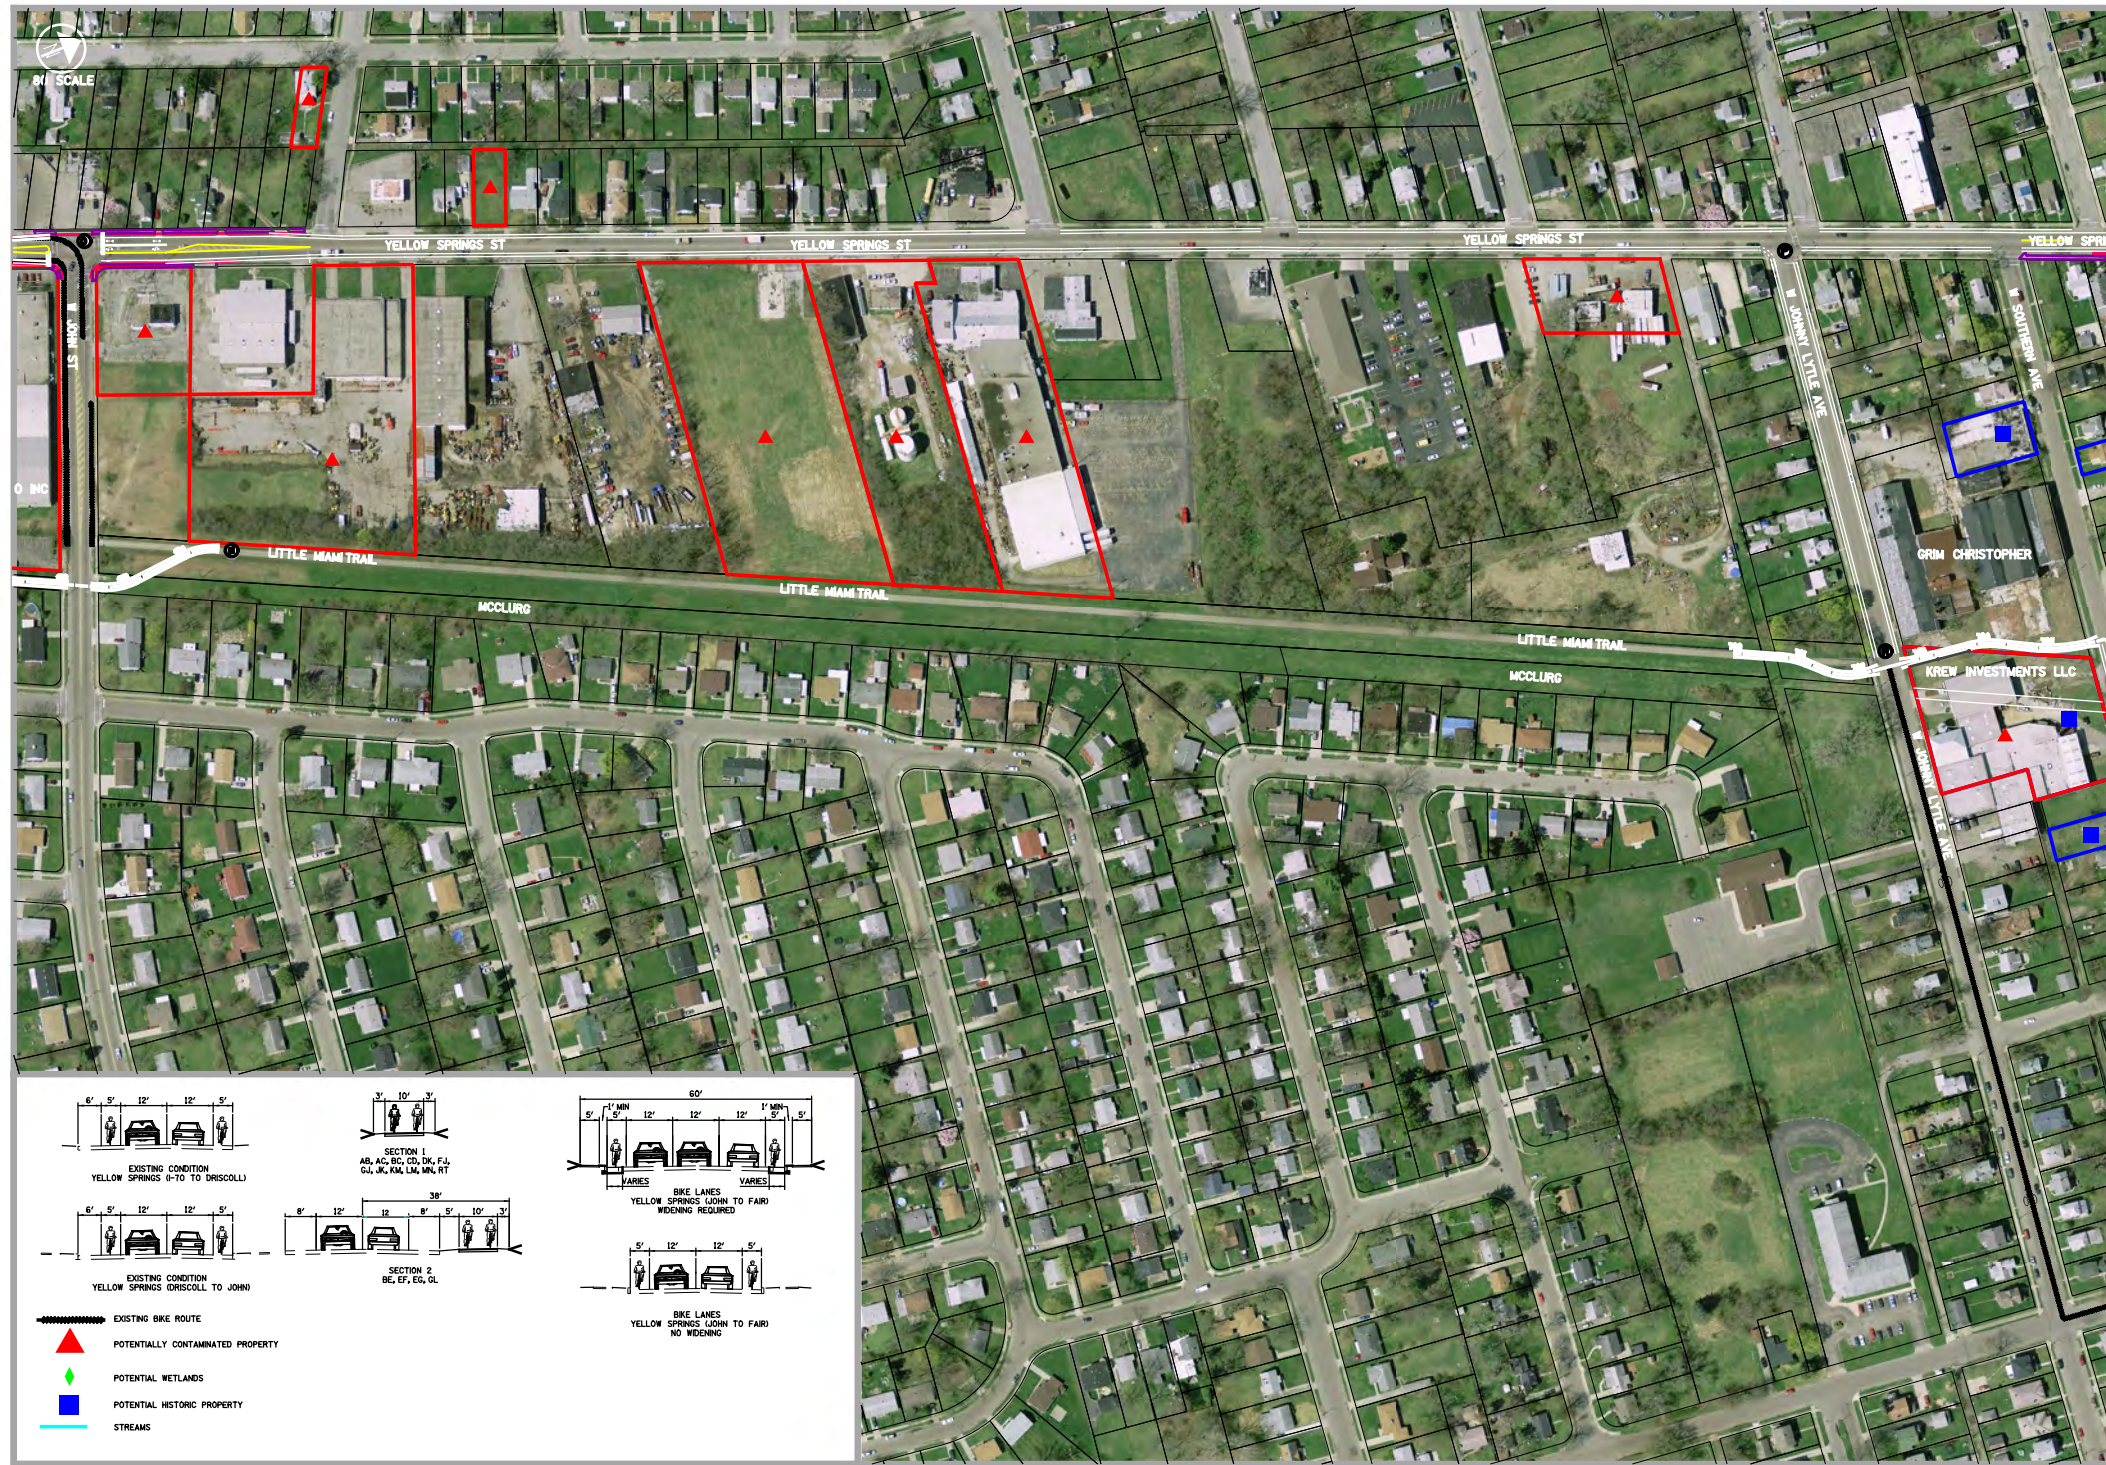


> City of Springfield
 CLA-Little Miami Trail Extension



Innovative Facility and Infrastructure Design



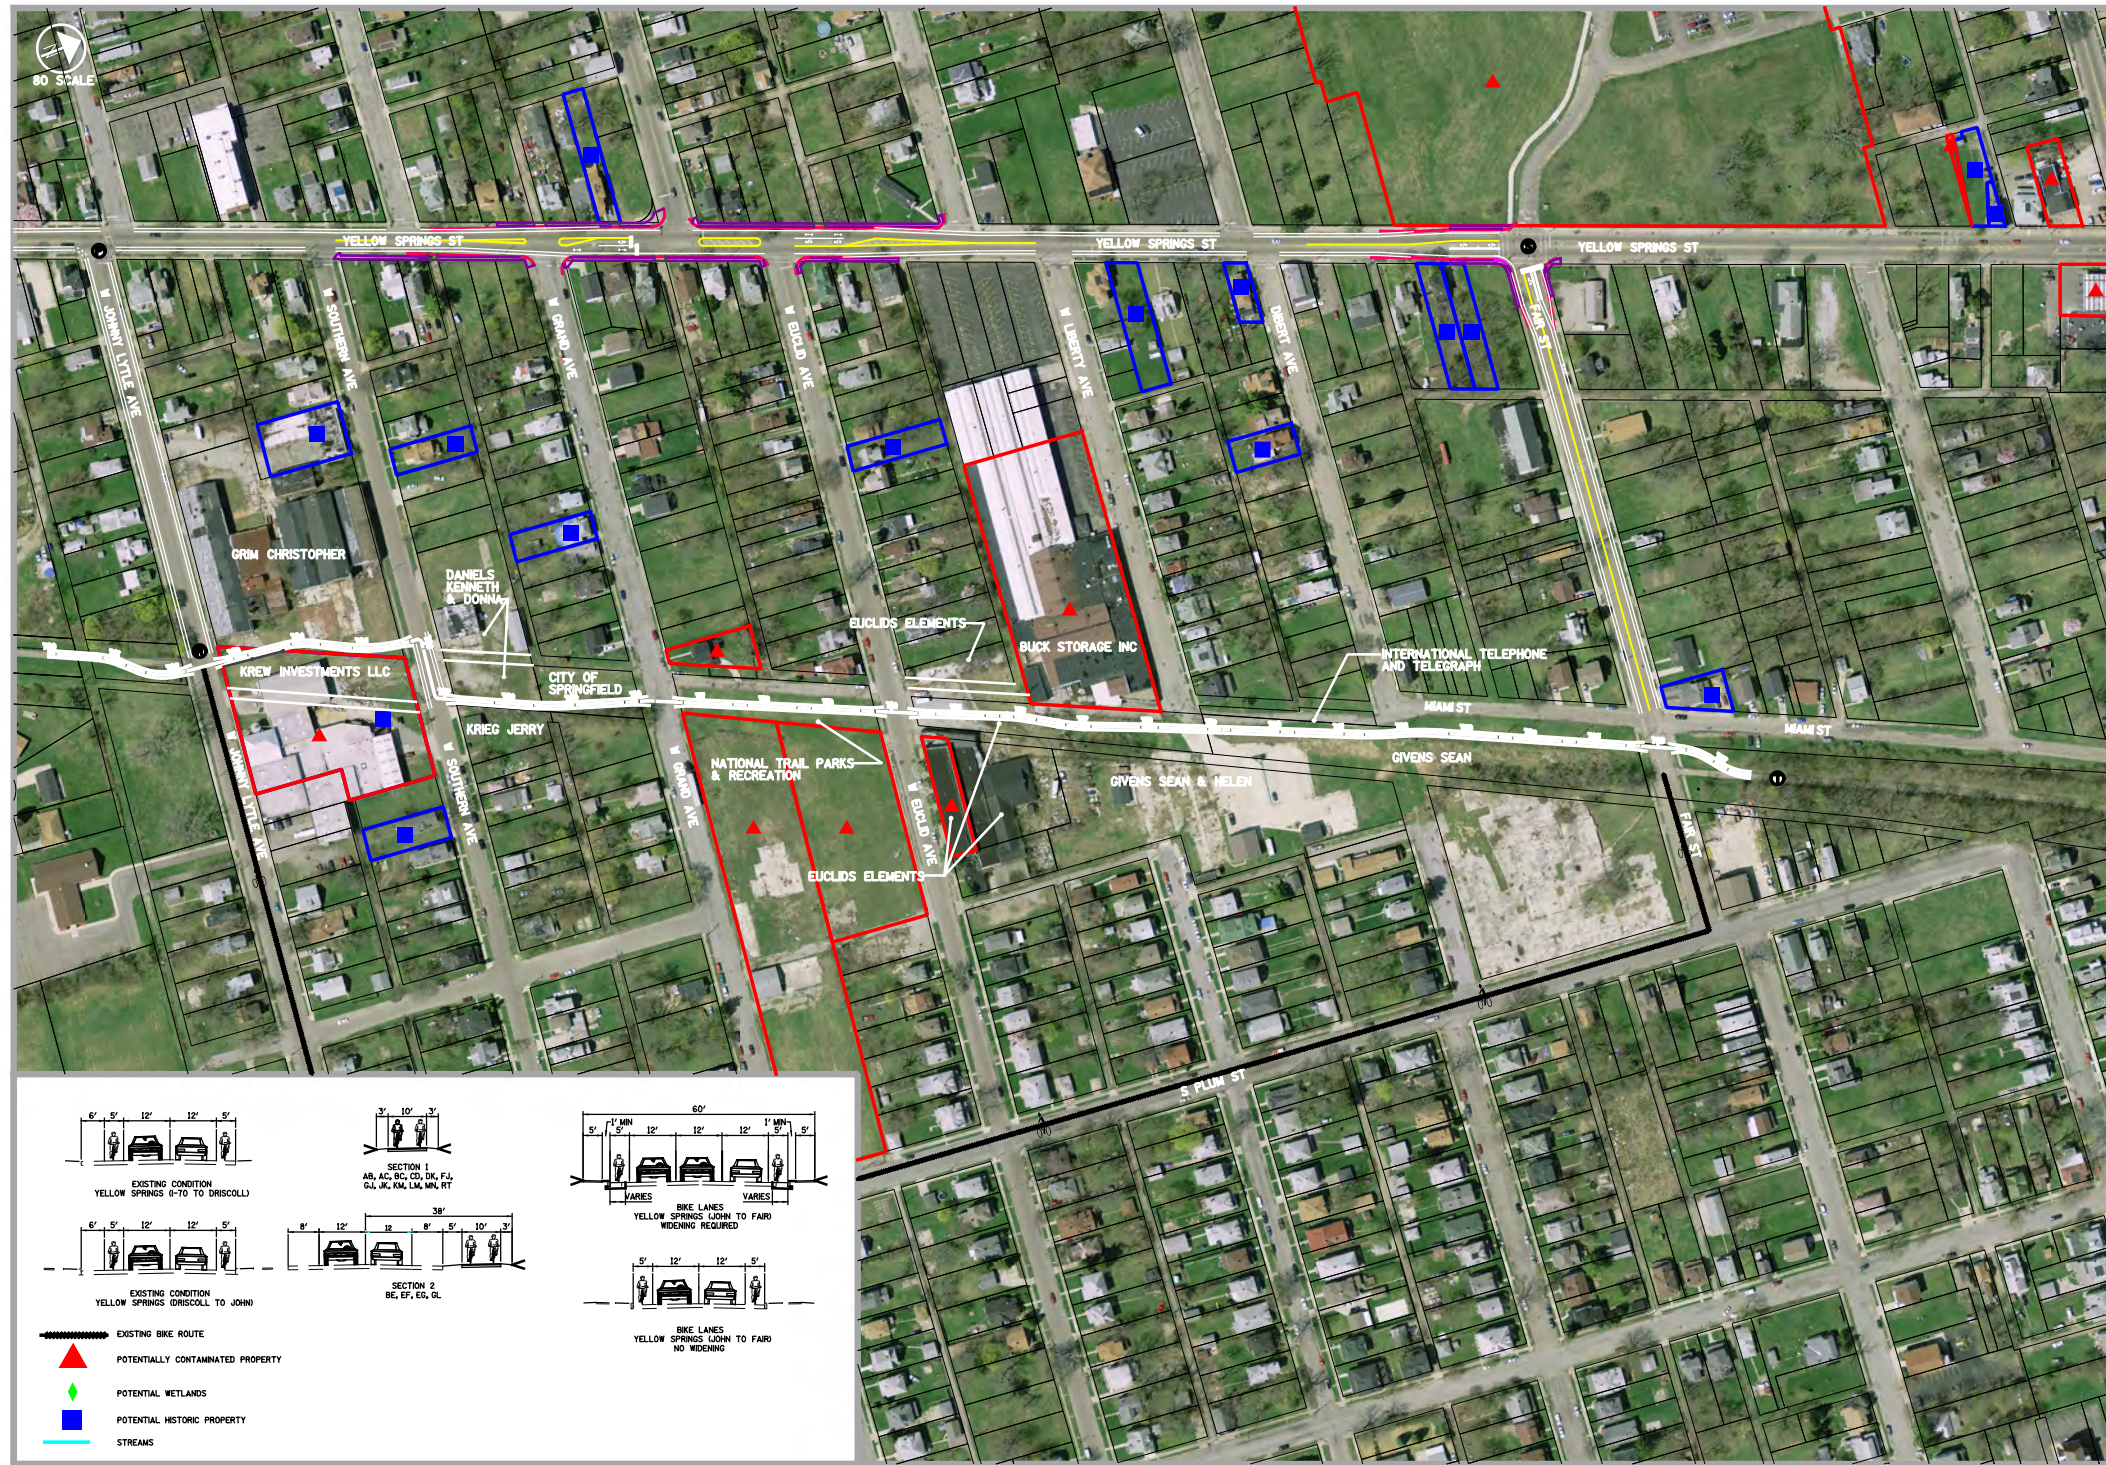

> City of Springfield
 CLA-Little Miami Trail Extension



Innovative Facility and Infrastructure Design

